


# SITE PLAN

OWNERSHIP INFORMATION:  
 MICHAEL MILLER  
 20 MEADOW DR  
 BAILEY, CO 80421  
 303-359-7228

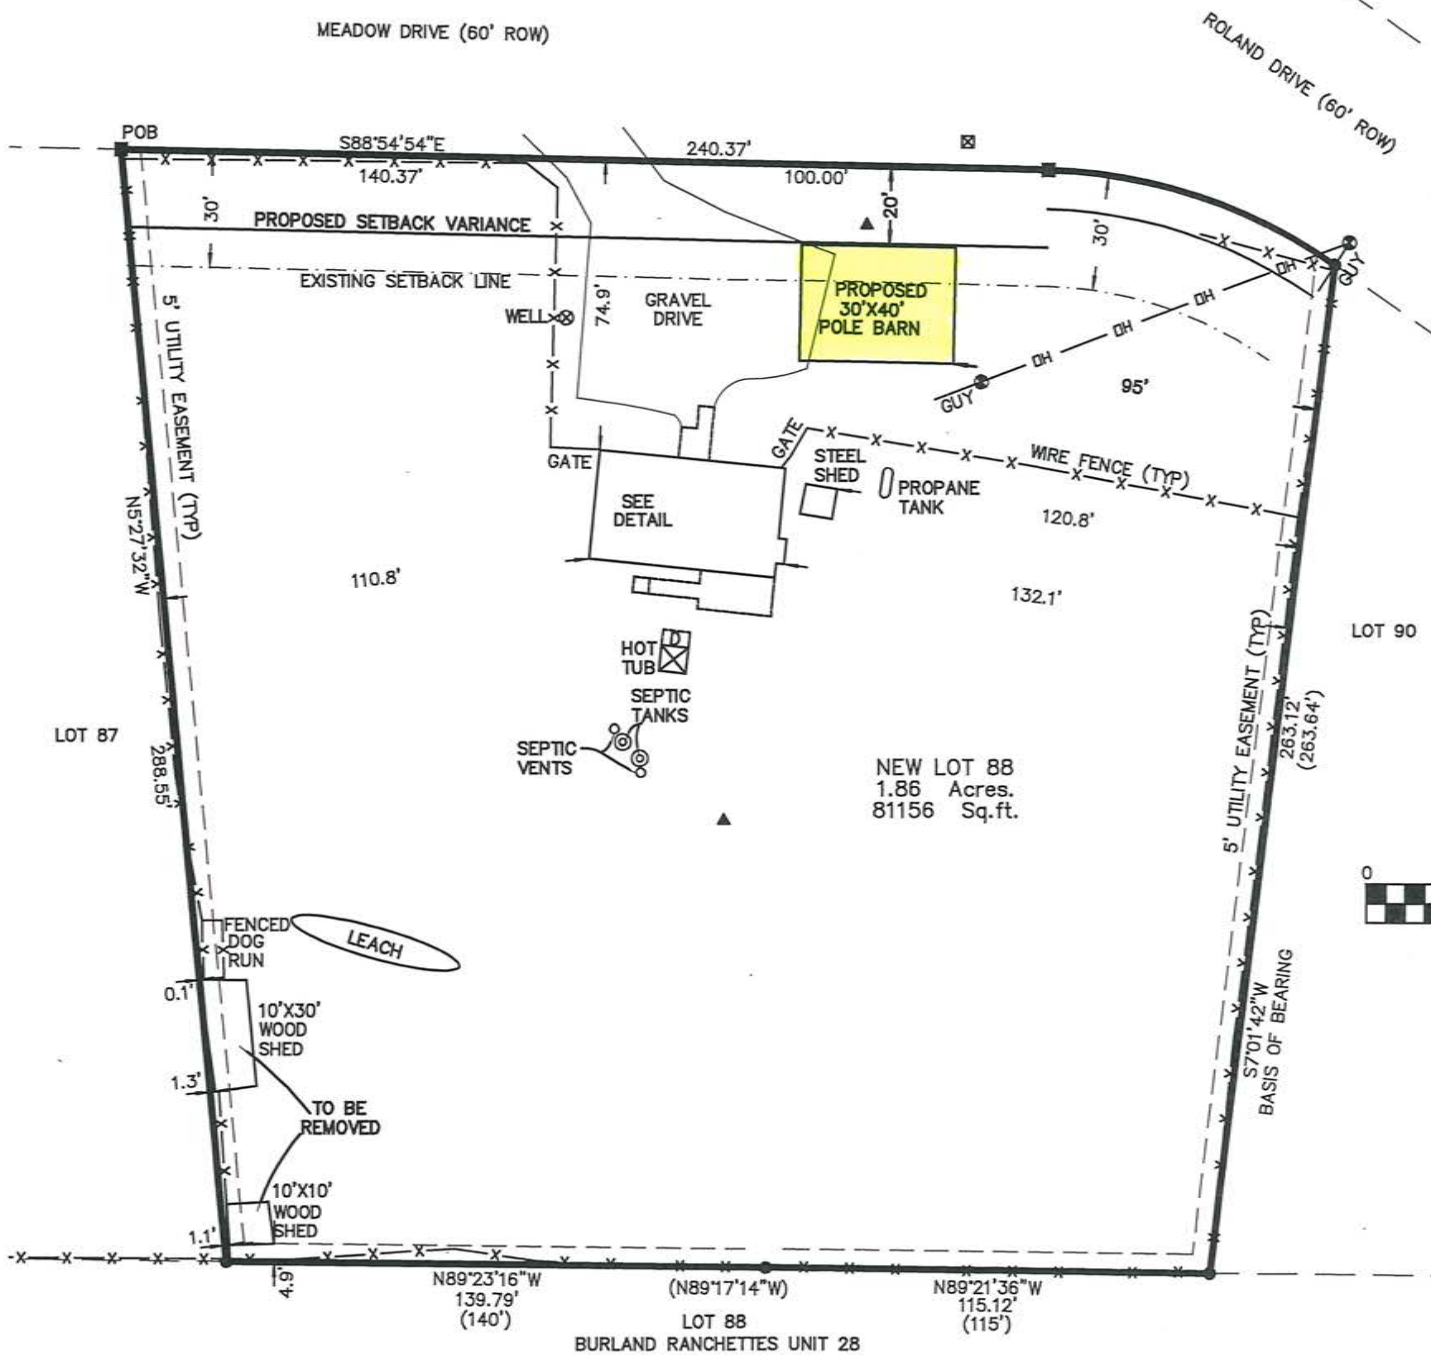

SCALE: 1"=50'



|   |  |
|---|--|
| EVERGREEN SURVEYING, INC.<br>6949 HWY 73, SUITE MW-5<br>P.O. BOX 3514<br>EVERGREEN, CO 80439<br>303-674-3444 303-674-1318 |  |
| DATE: 3-1-21, 6-22-21   |  |
| JOB#: B12673  |  |
| NAME: SITE PLAN   |  |