


SEPTEMBER SITE PLAN

OWNERSHIP INFORMATION:
 MICHAEL MILLER
 20 MEADOW DR
 BAILEY, CO 80421
 303-359-7228

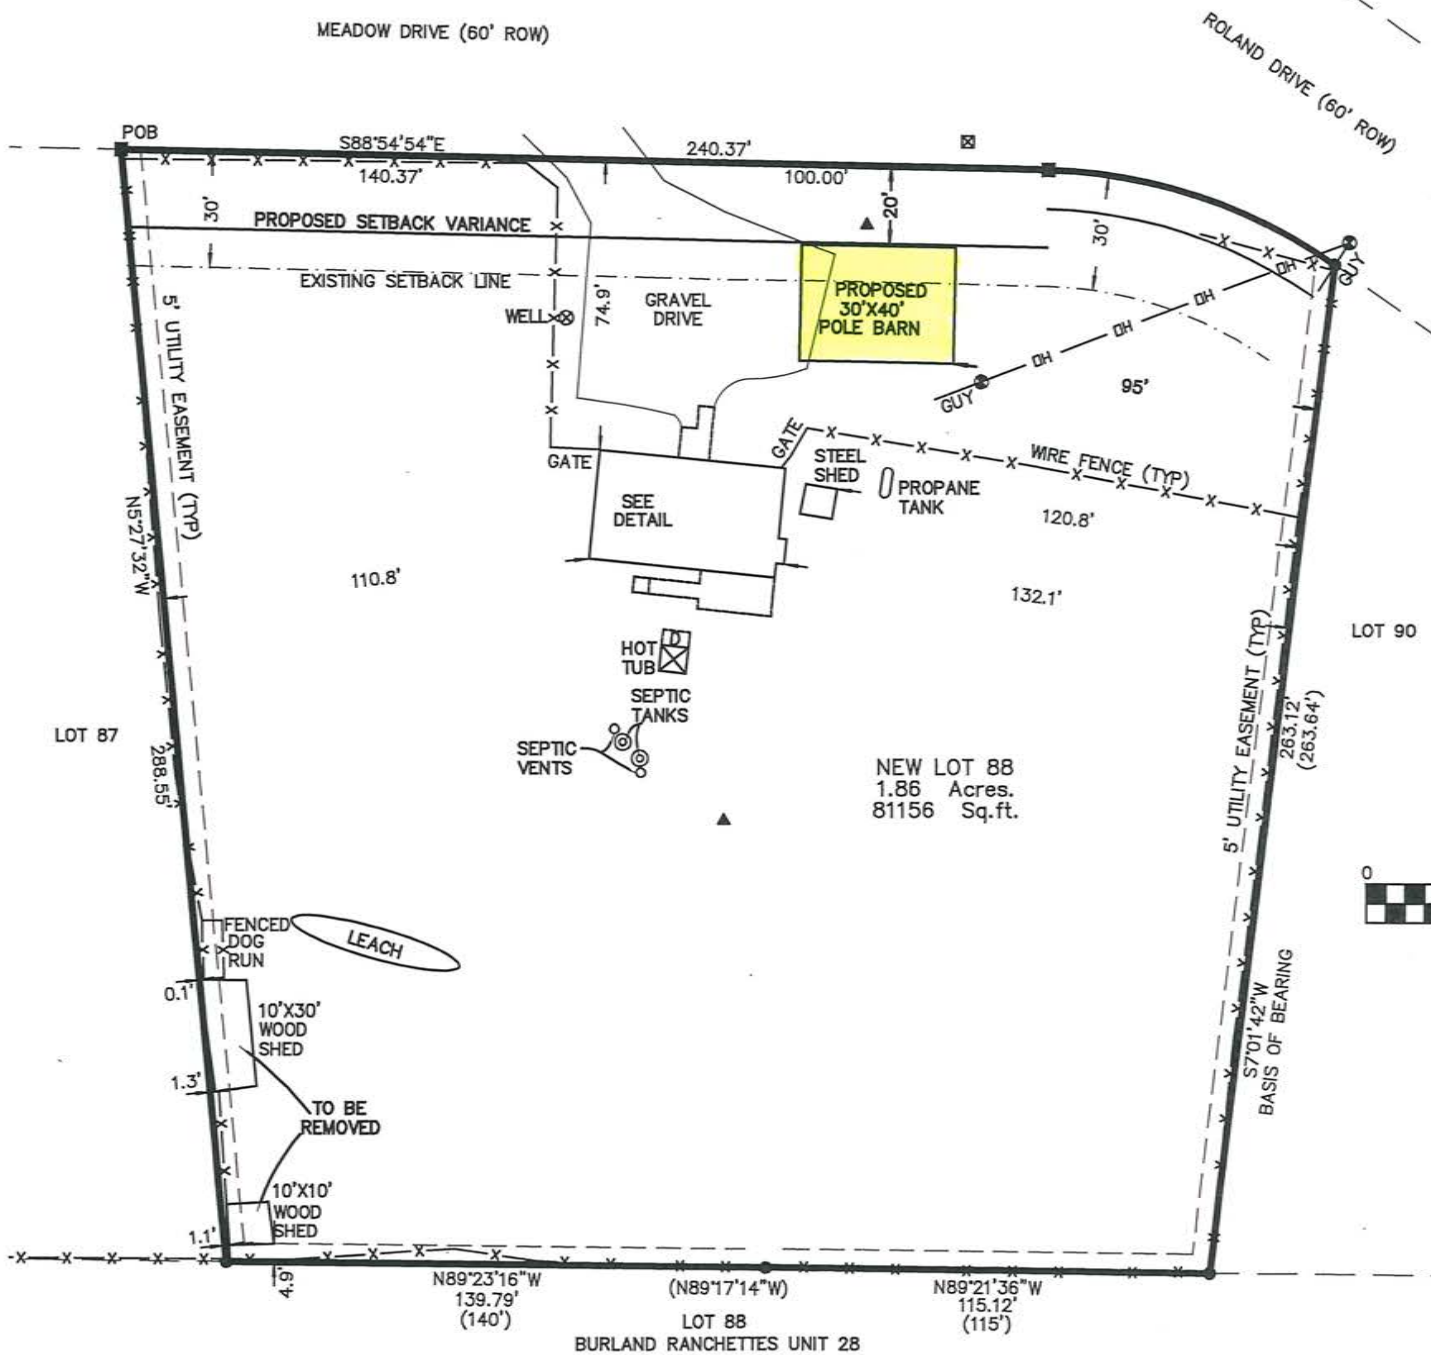

SCALE: 1"=50'



EVERGREEN SURVEYING, INC. 6949 HWY 73, SUITE MW-5 P.O. BOX 3514 EVERGREEN, CO 80439 303-674-3444 303-674-1318	
DATE: 3-1-21, 6-22-21	
JOB#: B12673	
NAME: SITE PLAN	