

**PARK COUNTY BOARD OF COMMISSIONERS  
AGENDA**

**TUESDAY, APRIL 27, 2021  
11:00 AM CALL TO ORDER**

**Video**

To join the meeting, click on the link below or copy and paste into your preferred web browser: <https://zoom.us/j/632627219?pwd=Q2gyUVEwd0JuQ0R3TE9qWE9LTk9kQT09>

**Audio**

Upon joining the meeting, you will have the option to use either your computer mic and speakers for audio interaction, or participate by phone. If you are not using your computer speakers and mic to interact in the meeting, you may use the dial- option below:

**Dial by your location**

**(669) 900-6833 US (Western US)  
(929) 205-6099 US (Eastern US)**

**Meeting ID: 632 627 219**

**Password: 04408**

**\*For the purpose of an accurate public record, you will need to identify yourself when you enter the meeting and when prompted\***

11:00 AM CALL TO ORDER

PLEDGE OF ALLEGIANCE

APPROVAL OF AGENDA

APPROVAL OF VOUCHERS

CONSIDERATION AND/OR DECISION ON THE FOLLOWING ITEMS:

- .I. APPROVE/DENY A RESOLUTION GRANTING A SUBDIVISION EXEMPTION PURSUANT TO SECTION 6-101(A) OF THE PARK COUNTY LAND USE REGULATIONS AND C.R.S. SECTION 30-28-101(10)(D) TO ALLOW FOR A DIVISION OF LAND FOR THE PURPOSE OF PROVIDING A LOCATION FOR A NEW AMBULANCE STATION TO BE BUILT ON A PARCEL OF LAND LOCATED IN THE NORTHWEST QUARTER OF SECTION 24, TOWNSHIP 8 SOUTH, RANGE 67 WEST OF THE 6TH P.M., COUNTY OF PARK, STATE OF COLORADO

Documents:

[2021- BOCC Reso Granting Exemp to Sub - South Park Amb EMS002.pdf](#)  
[North Station Final Land Survey Plat\(00817543\\_xAF7F5\)\).pdf](#)

PUBLIC HEARING(S)

PUBLIC COMMENTS

EXECUTIVE SESSION IN REGARD TO LEGAL & PERSONNEL MATTERS (CLOSED SESSION)

ADJOURN

ADMINISTRATIVE SESSION

TIMES ARE APPROXIMATE. ITEMS MAY BE HEARD EARLIER OR LATER THAN SHOWN ABOVE.

NOTE: Items May Be Added To These Agendas Up To 48 Hours Before The Scheduled Time. Items May Be Deleted Or Cancelled At Any Time. Please Check Website "[Parkco.Us](http://Parkco.Us)" for most Updated Agendas. If You Need Further Information, Please Contact The BOCC (Board of County Commissioners) Office At: 719-836-4201.

**PARK COUNTY, COLORADO**  
**BOARD OF COUNTY COMMISSIONERS**  
**Resolution No. 2021- \_\_\_\_\_**

**A RESOLUTION GRANTING A SUBDIVISION EXEMPTION PURSUANT TO SECTION 6-101(A) OF THE PARK COUNTY LAND USE REGULATIONS AND C.R.S. SECTION 30-28-101(10)(d) TO ALLOW FOR A DIVISION OF LAND FOR THE PURPOSE OF PROVIDING A LOCATION FOR A NEW AMBULANCE STATION TO BE BUILT ON A PARCEL OF LAND LOCATED IN THE NORTHWEST QUARTER OF SECTION 24, TOWNSHIP 8 SOUTH, RANGE 76 WEST OF THE 6<sup>th</sup> P.M., COUNTY OF PARK, STATE OF COLORADO**

WHEREAS, pursuant to Section 6-100(A) of the Park County Land Use Regulations (“LUR”), unless otherwise exempted by Section 6-101 of Article VI of the LUR, every division of property within unincorporated areas of Park County requires prior County approval of a subdivision plat; and

WHEREAS, pursuant to Section 6-101(B)(1), LUR, divisions of interests in land to which the term “subdivision” does not apply pursuant to Section 30-28-101(10)(d), C.R.S. are statutory exemptions; and

WHEREAS, Chief Paul Mattson, representing the South Park Ambulance District (“Ambulance District”), has requested an exemption from the County’s subdivision regulations pursuant to Section 6-101(A), LUR and Section 30-28-101(10)(d), C.R.S.; and

WHEREAS, the Ambulance District plans to build a new ambulance station between Jefferson and Como, north of County Road 34, in Park County, on property more particularly described in the land survey plat attached as Exhibit A; and

WHEREAS, the property is currently part of a large ranch owned by Paul and Lorri McDaniel (“McDaniel Property”), and the McDaniels have agreed to donate the property depicted in Exhibit A to the Ambulance District; and

WHEREAS, the new ambulance station will allow the Ambulance District to provide faster response times to a growing area of Park County, and an area which is currently underserved and experiences heavy vehicle traffic on Highway 285; and

WHEREAS, the Park County Board of County Commissioners (“BOCC”) has the discretion to exempt a division of land from the County subdivision requirements with respect to the proposed division of the McDaniel Property, pursuant to Section 6-101(A), which states:

Certain divisions of land are exempt from the subdivision regulations...if the Board of County Commissioners determines that such a division is not within the purposes of the subdivision statute, Section 30-28-133, C.R.S., *et seq.*, or the subdivision regulations of this Land Use Code.

WHEREAS, Section 30-28-101(10)(d), C.R.S. also states:

The board of county commissioners may, pursuant to rules and regulations or resolution, exempt from this definition of the terms “subdivision” and “subdivided land” any division of land if the board of county commissioners determines that such division is not within the purposes of this part 1.

WHEREAS, at a regularly scheduled public meeting of the BOCC, the BOCC reviewed the Ambulance District’s request and all supporting documentation, and the testimony of the Applicant; and

WHEREAS, during said public meeting, the BOCC determined that division of land for the purpose of providing a location for a new ambulance station is not within the purposes of the subdivision statute, the purposes of the subdivision regulations of the LUR, or the purposes of Part 1 of Title 30, Article 28, C.R.S.

**NOW THEREFORE, BE IT RESOLVED THAT THE PARK COUNTY BOARD OF COUNTY COMMISSIONERS HEREBY GRANTS THE REQUEST FROM THE SOUTH PARK AMBULANCE DISTRICT FOR A SUBDIVISION EXEMPTION FOR THE ABOVE-DESCRIBED PROPERTY, SUBJECT TO THE FOLLOWING CONDITION:**

The parcel that is the result of the subdivision exemption will only be used as a location for a new ambulance station or for similar medical purposes.

**AND THE BOARD OF COUNTY COMMISSIONERS FURTHER FINDS THAT:**

The effect of the subdivision exemption granted hereby is that after donation and conveyance of the three-acre parcel by the McDaniels to the Ambulance District, neither the retained McDaniel parcel, nor the three-acre parcel to be acquired by the Ambulance District are, or shall be considered to be subdivided land.

Moved, seconded, and passed this \_\_\_\_\_ day of April, 2021.

PARK COUNTY BOARD OF COUNTY COMMISSIONERS

\_\_\_\_\_  
Richard Elsner, Chairperson

ATTEST:

---

County Clerk


**EXHIBIT A**  
Land Survey Plat




S:\2021\060 MB 24-8.76 SPAD NORTH.WB 24.8.76 SPAD NORTH.dwg, Layout1, 03/31/2021 11:03:01 AM, 1:1.64:165, Burnett Land Surveying, Fairplay, CO, Burnett Land Surveying, Fairplay, CO

**LEGEND**


- INDICATES FOUND ALUM. CAP, LS 26962 OR MONUMENT AS SHOWN.
- ( ) INDICATES FIELD MEASUREMENTS UNLESS OTHERWISE NOTED.
- INDICATES SET #5 REBAR 1 1/2" YELLOW PLASTIC CAP, LS 11944
- x-x- INDICATES EXISTING FENCE

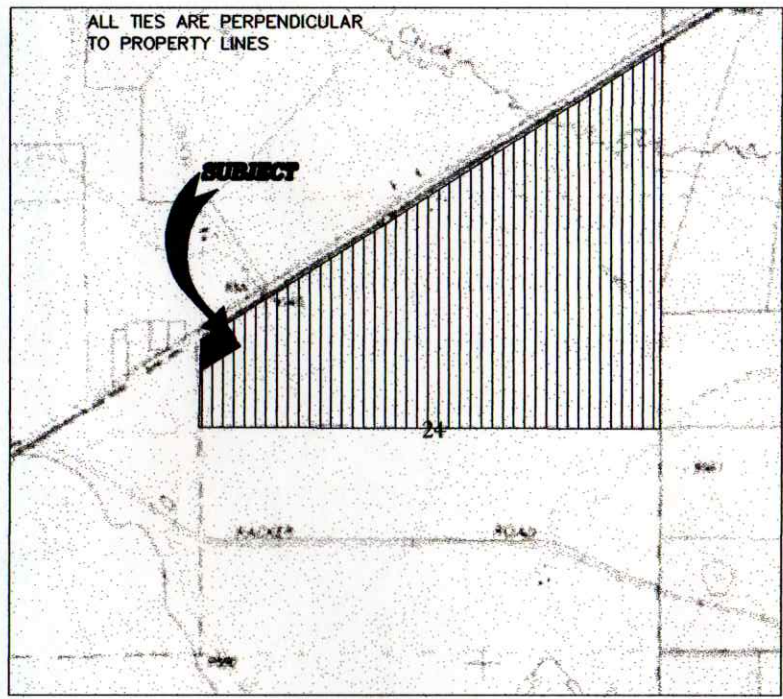

KEY MAP

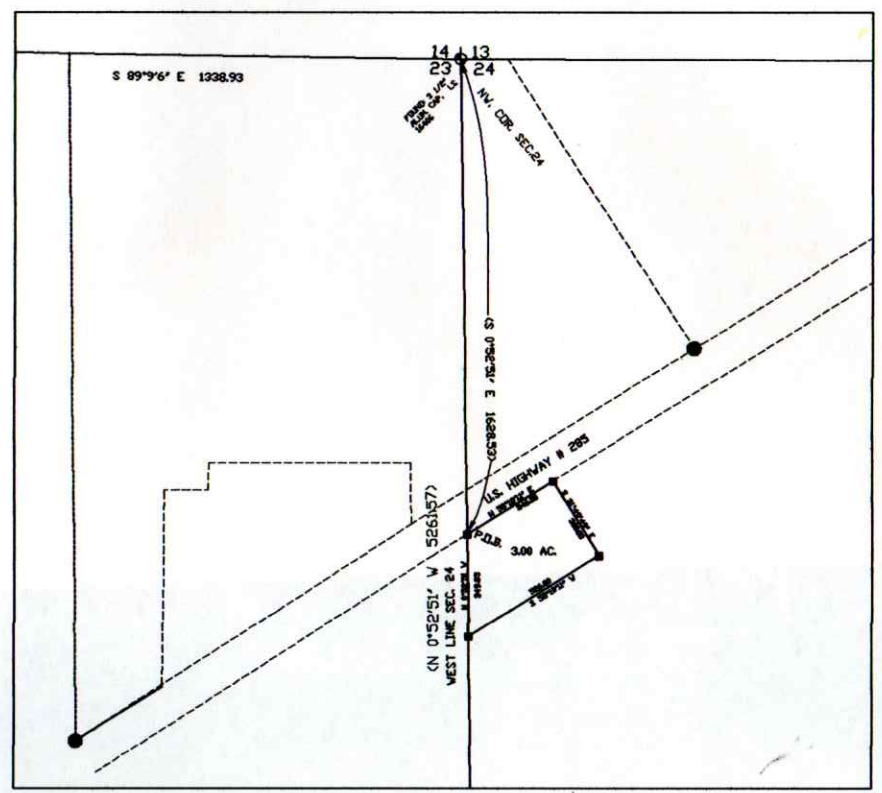


This document is protected under the laws of the Federal Copyright Act. This drawing shall not be used by the client or any other party for ANY purpose other than that which the drawing was prepared. The absence of the RED stamped seal indicates an unauthorized reproduction, and no certification extends to the person holding such copy.

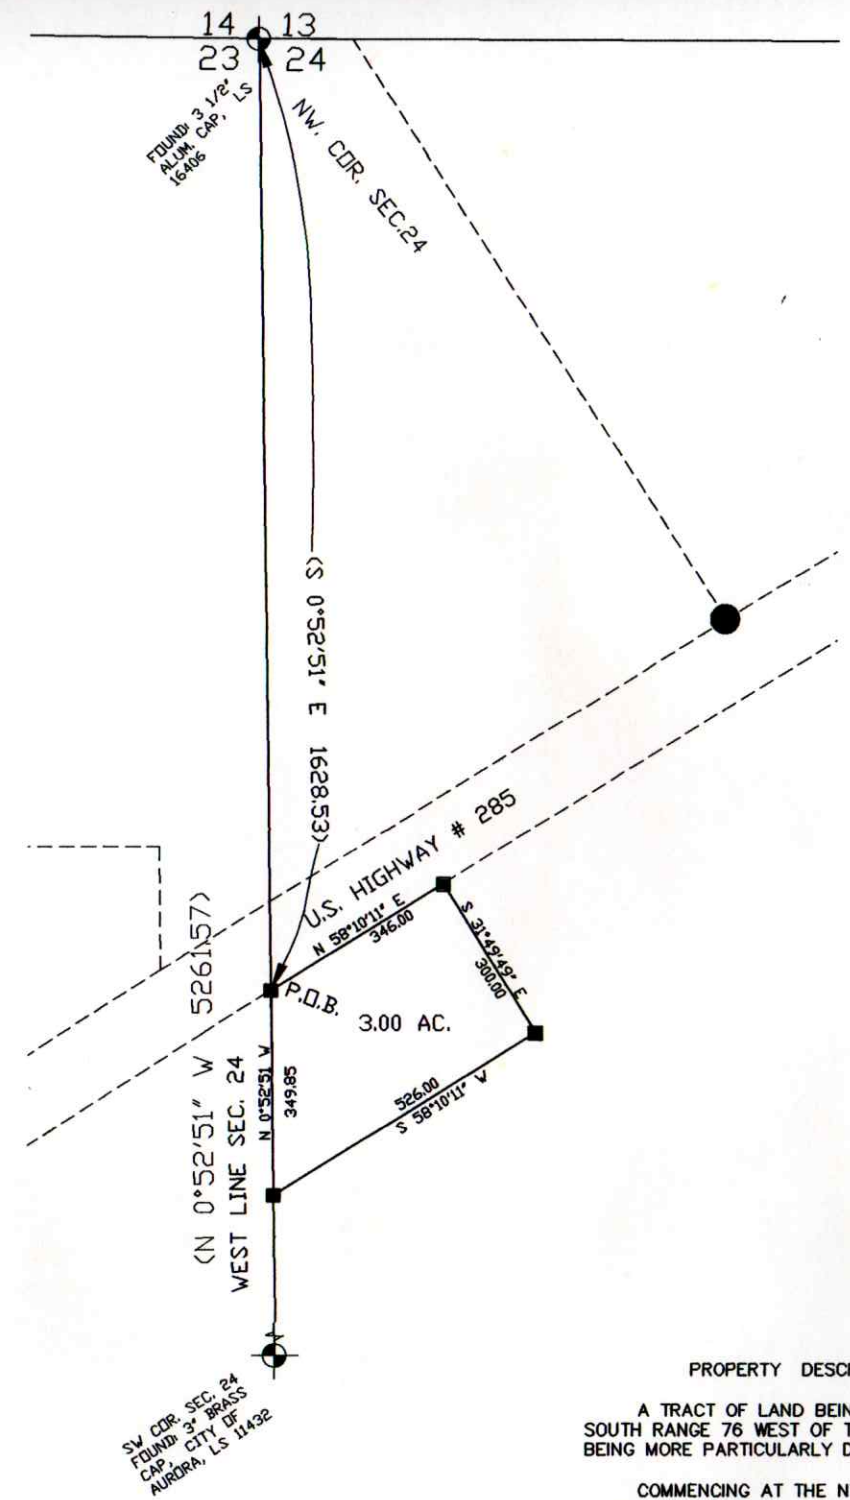

**PROPERTY DESCRIPTION**

A TRACT OF LAND BEING LOCATED IN THE NW1/4 OF SECTION 24 TOWNSHIP 8 SOUTH RANGE 76 WEST OF THE 6th P.M., COUNTY OF PARK, STATE OF COLORADO BEING MORE PARTICULARLY DESCRIBED AS FOLLOWS:

COMMENCING AT THE NW CORNER OF SAID SECTION 24, THENCE S00°52'51"E ALONG THE WEST LINE OF SAID SECTION 24 FOR A DISTANCE OF 1628.53' TO A POINT ON THE SOUTHEASTERLY RIGHT OF WAY OF U.S. HIGHWAY NO. 285, SAID POINT BEING THE POINT OF BEGINNING, THENCE N58°10'11"E ALONG SAID SE'LY R.O.W. FOR A DISTANCE OF 346.00', THENCE S31°49'49"E LEAVING SAID R.O.W. FOR A DISTANCE OF 300.00', THENCE S58°10'11"W PARALLEL TO THE SE'LY R.O.W. OF U.S. HIGHWAY NO. 285 FOR A DISTANCE 526.00' TO A POINT ON THE WEST LINE OF SAID SECTION 24, THENCE N00°52'51"W ALONG SAID WEST SECTION LINE FOR A DISTANCE OF 349.85' TO A POINT ON THE SOUTHEASTERLY R.O.W. OF U.S. HIGHWAY NO. 285, THE POINT OF BEGINNING. CONTAINING 3.00 ACRES, MORE OR LESS.

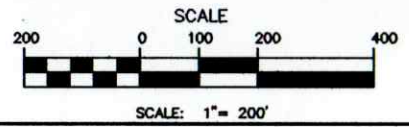

**SURVEYOR'S CERTIFICATE**

I, THOMAS L. BURNETT, A PROFESSIONAL LAND SURVEYOR LICENSED TO PRACTICE LAND SURVEYING IN THE STATE OF COLORADO, DO HEREBY CERTIFY THAT THIS LAND SURVEY PLAT WAS MADE BY ME OR DIRECTLY UNDER MY SUPERVISION ON OR ABOUT FEB. 19, 2021, AND THAT THE SURVEY IS BASED UPON MY KNOWLEDGE, INFORMATION AND BELIEF. IT HAS BEEN PREPARED IN ACCORDANCE WITH APPLICABLE STANDARDS OF PRACTICE. THE SURVEY IS NOT A GUARANTY OR WARRANTY, EITHER EXPRESSED OR IMPLIED, AND THE ACCOMPANYING PLAT ACCURATELY AND PROPERLY SHOWS SAID LAND SURVEY PLAT AND THE SURVEY THEREOF.

DATED THIS 31 DAY OF March 2021  
*Thomas L. Burnett*  
 PROFESSIONAL LAND SURVEYOR, COLO. LICENSE NO. 11944  
 ©2021 BURNETT LAND SURVEYING, INC.

**NOTICE:** ACCORDING TO COLORADO LAW YOU MUST COMMENCE ANY LEGAL ACTION BASED UPON ANY DEFECT IN THIS SURVEY WITHIN THREE YEARS AFTER YOU FIRST DISCOVER SUCH DEFECT. IN NO EVENT, MAY ANY ACTION BASED UPON ANY DEFECT IN THIS SURVEY BE COMMENCED MORE THAN TEN YEARS FROM THE DATE OF CERTIFICATION SHOWN HEREON.

**NOTES:**

- 1) THE BASIS OF BEARING IS THE BEARING OF A LINE FROM THE NW CORNER OF SECTION 24 TO THE SW CORNER OF SECTION 24 AS BEING S00°52'51"E WITH BOTH CORNERS BEING FOUND MONUMENTS AS SHOWN.
- 2) CLIENT DID NOT WANT RIGHT-OF-WAYS AND EASEMENTS RESEARCHED AND SHOWN.
- 3) THE PURPOSE OF THIS SURVEY IS TO CREATE A NEW TRACT FOR THE SOUTH PARK AMBULANCE DISTRICT.
- 4) MEASUREMENTS SHOWN IN PARENTHESIS ARE FIELD MEASUREMENTS, UNLESS OTHERWISE NOTED.
- 5) CERTIFICATION NOT VALID WITHOUT ORIGINAL SEAL AND SIGNATURE, THIS SURVEY AND ALL RELATED DOCUMENTS ARE FOR THE SOLE USE OF THE CLIENT AT THE DATE OF CERTIFICATION, AND DOES NOT EXTEND TO ANY UNNAMED PERSON OR ENTITY WITHOUT AN EXPRESSED RESTATEMENT BY THE SURVEYOR NAMING SAID PERSON OR ENTITY.
- 6) ANY PERSON WHO KNOWINGLY REMOVES, ALTERS, OR DEFACTS ANY PUBLIC LAND SURVEY MONUMENT OR BOUNDARY MONUMENT OR ACCESSORY, COMMITS A CLASS TWO (2) MISDEMEANOR PURSUANT TO STATE STATUTE 18-4-508, C.R.S.
- 7) ALL DIMENSIONS ARE IN U.S. SURVEY FEET.
- 8) LEGAL DESCRIPTION FROM DEED FOR THIS PROPERTY IS RECORDED AT REC. NO. 535089 & 5350.91.

**TITLE COMMITMENT NOTES:**

THIS SURVEY WAS PREPARED WITHOUT THE BENEFIT OF A CURRENT TITLE COMMITMENT, THE RECORD INFORMATION, WHICH IS REFERENCED HEREON, IS THE RESULT OF RESEARCH PERFORMED BY BURNETT LAND SURVEYING, INC., AND IS NOT NECESSARILY COMPLETE OR CONCLUSIVE.

<b>LAND SURVEY PLAT</b>	
PART OF SEC. 24 T.8S., R.76W.	
PARK COUNTY, COLORADO	
SEC. 24 T. 08S R.76W 6th P.M.	ADDRESS: TBD U.S. HWY 285
DATE: FEBRUARY 19, 2021	BUYER:
<b>BURNETT LAND SURVEYING, INC.</b>	SCALE: 1" = 200'
P.O. BOX 1963, 351 HWY 285, STE 104	DRAWN BY: TLB
FAIRPLAY, COLORADO 80440	
(719) 836-1426	SOUTH PARK AMBULANCE DIST.
JOB NO. 2021-060	